


CERTIFIED TO: COMMONWEALTH LAND TITLE COMPANY
 COMMUNITY SOUTH BANK
 ESQUIRE TITLE, INC.
 KIVA OF PALATKA, LLC, A FLORIDA LIMITED LIABILITY COMPANY

O.R. 826-955

(656.88 ±) O.R. 818-436
 (588.59 ±) O.R. 818-436

Description as furnished:
 The West 286 feet of the following described property:
 A tract of land situated in the Northwest 1/4 of Section 10, Township 10 South, Range 26 East, being more particularly described as follows:
 Commencing at the Northeast corner of the South 1/2 of the Northwest 1/4 of Section 10, Township 10 South, Range 26 East, same being the Northeast corner of lands described in Official Records Book 317, page 1013 of the public records of Putnam County, Florida, and run thence Northerly along the East line of the Northwest 1/4 of the Northwest 1/4 of Section 10, a distance of 330.00 feet to the POINT OF BEGINNING of this description. From the point of beginning (1) continue Northerly, along said East line, a distance of 331.70 feet, (2) thence Westerly, parallel with the center line of that certain 66.0 foot easement described as Tract #1 of lands described in Official Records Book 318, page 1486 of said public records. Return to point of beginning, and (3) run thence Westerly, parallel with said South line, a distance of 656.37 feet, more or less, to intersect with the center line of said 66.0 foot easement. (4) thence Northerly, along said centerline, being parallel with the West line of the Northwest 1/4 of Section 10, a distance of 331.7 feet to the Westerly end of Call (2) and to close, all of Putnam County, Florida.
 EXCEPTING THEREFROM that part lying within lands described in Official Records Book 350, page 1819, of the public records of Putnam County, Florida.

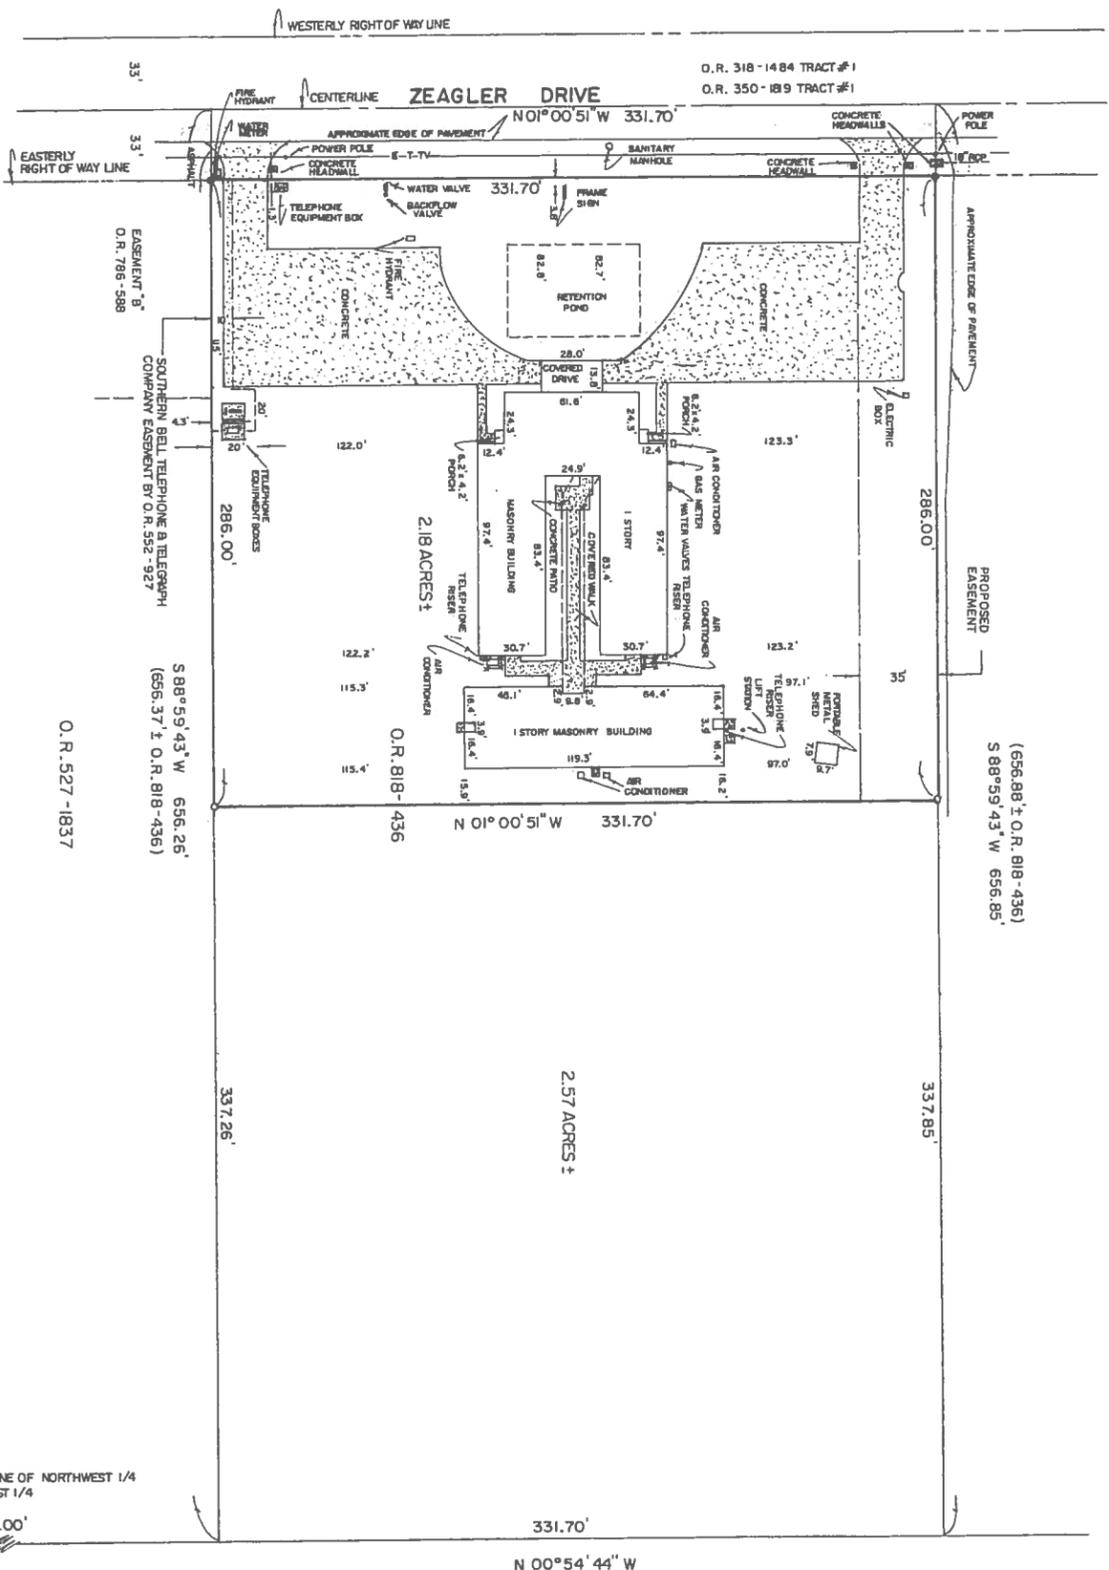

NOTE:
 ○ = 5/8" REBAR FOUND WALLACE 3166
 ● = 1/2" IRON PIPE FOUND WALLACE 3166
 E-T-TV = OVERHEAD ELECTRIC, TELEPHONE & TV LINES
 RCP = REINFORCED CONCRETE PIPE
 O.R. = OFFICIAL RECORDS BOOK
 VARIOUS IMPROVEMENTS NOT LOCATED
 NO UNDERGROUND IMPROVEMENTS LOCATED
 BEARING DATA REFERENCED TO A BEARING OF N 00° 54' 44" W ALONG THE EASTERLY LINE OF NORTHWEST 1/4 OF SECTION 10-10-26
 NOT VALID WITHOUT THE SIGNATURE AND THE ORIGINAL RAISED SEAL OF A FLORIDA LICENSED LAND SURVEYOR
 APPROXIMATE ZONE LINE IS AS SCALED FROM FLOOD INSURANCE RATE MAP

Proposed easement
 A part of the Northwest 1/4 of the Northwest 1/4 of Section 10, Township 10 South, Range 26 East, Putnam County, Florida being more particularly described as the northerly 35.00 feet of the westerly 286.00 feet of those lands described in Official Records Book 818, page 436 of the Public Records of Putnam County, Florida.

Proposed easement
 S 88° 59' 43" W 656.26'
 (656.37 ±) O.R. 818-436
 O.R. 527-1837
 N 01° 00' 51" W 331.70'
 O.R. 818-436
 2.18 ACRES ±
 2.57 ACRES ±
 337.85'
 331.70'
 N 00° 54' 44" W
 O.R. 543-552
 330.00'
 EASTERLY LINE OF NORTHWEST 1/4 OF NORTHWEST 1/4
 S 88° 59' 43" W
 O.R. 317-103
 NORTHEASTERN CORNER OF SOUTH 1/2 OF NORTHWEST 1/4 OF SECTION 10-10-26
 NORTHEASTERN CORNER
 O.R. 317-103

THE SURVEY DEPICTED HERE IS NOT COVERED BY PROFESSIONAL LIABILITY INSURANCE

This property lies in Zone C as shown on Flood Insurance Rate Map Community-Panel Number 120272 0190 A, effective date September 10, 1981. Zone C is an area of minimal flooding.

October 24, 2007
 I certify that I have surveyed the above captioned parcel of land and that this survey meets the minimum technical standards set forth by the Florida Board of Professional Land Surveyors.

H. Earl Wallace, II
 Registered Land Surveyor No. 3166 State of Florida
 224 N. 6th Street
 Palatka, Florida 32177